



SCALE = 1:100 0m 1m 2m 3m 4m 5m

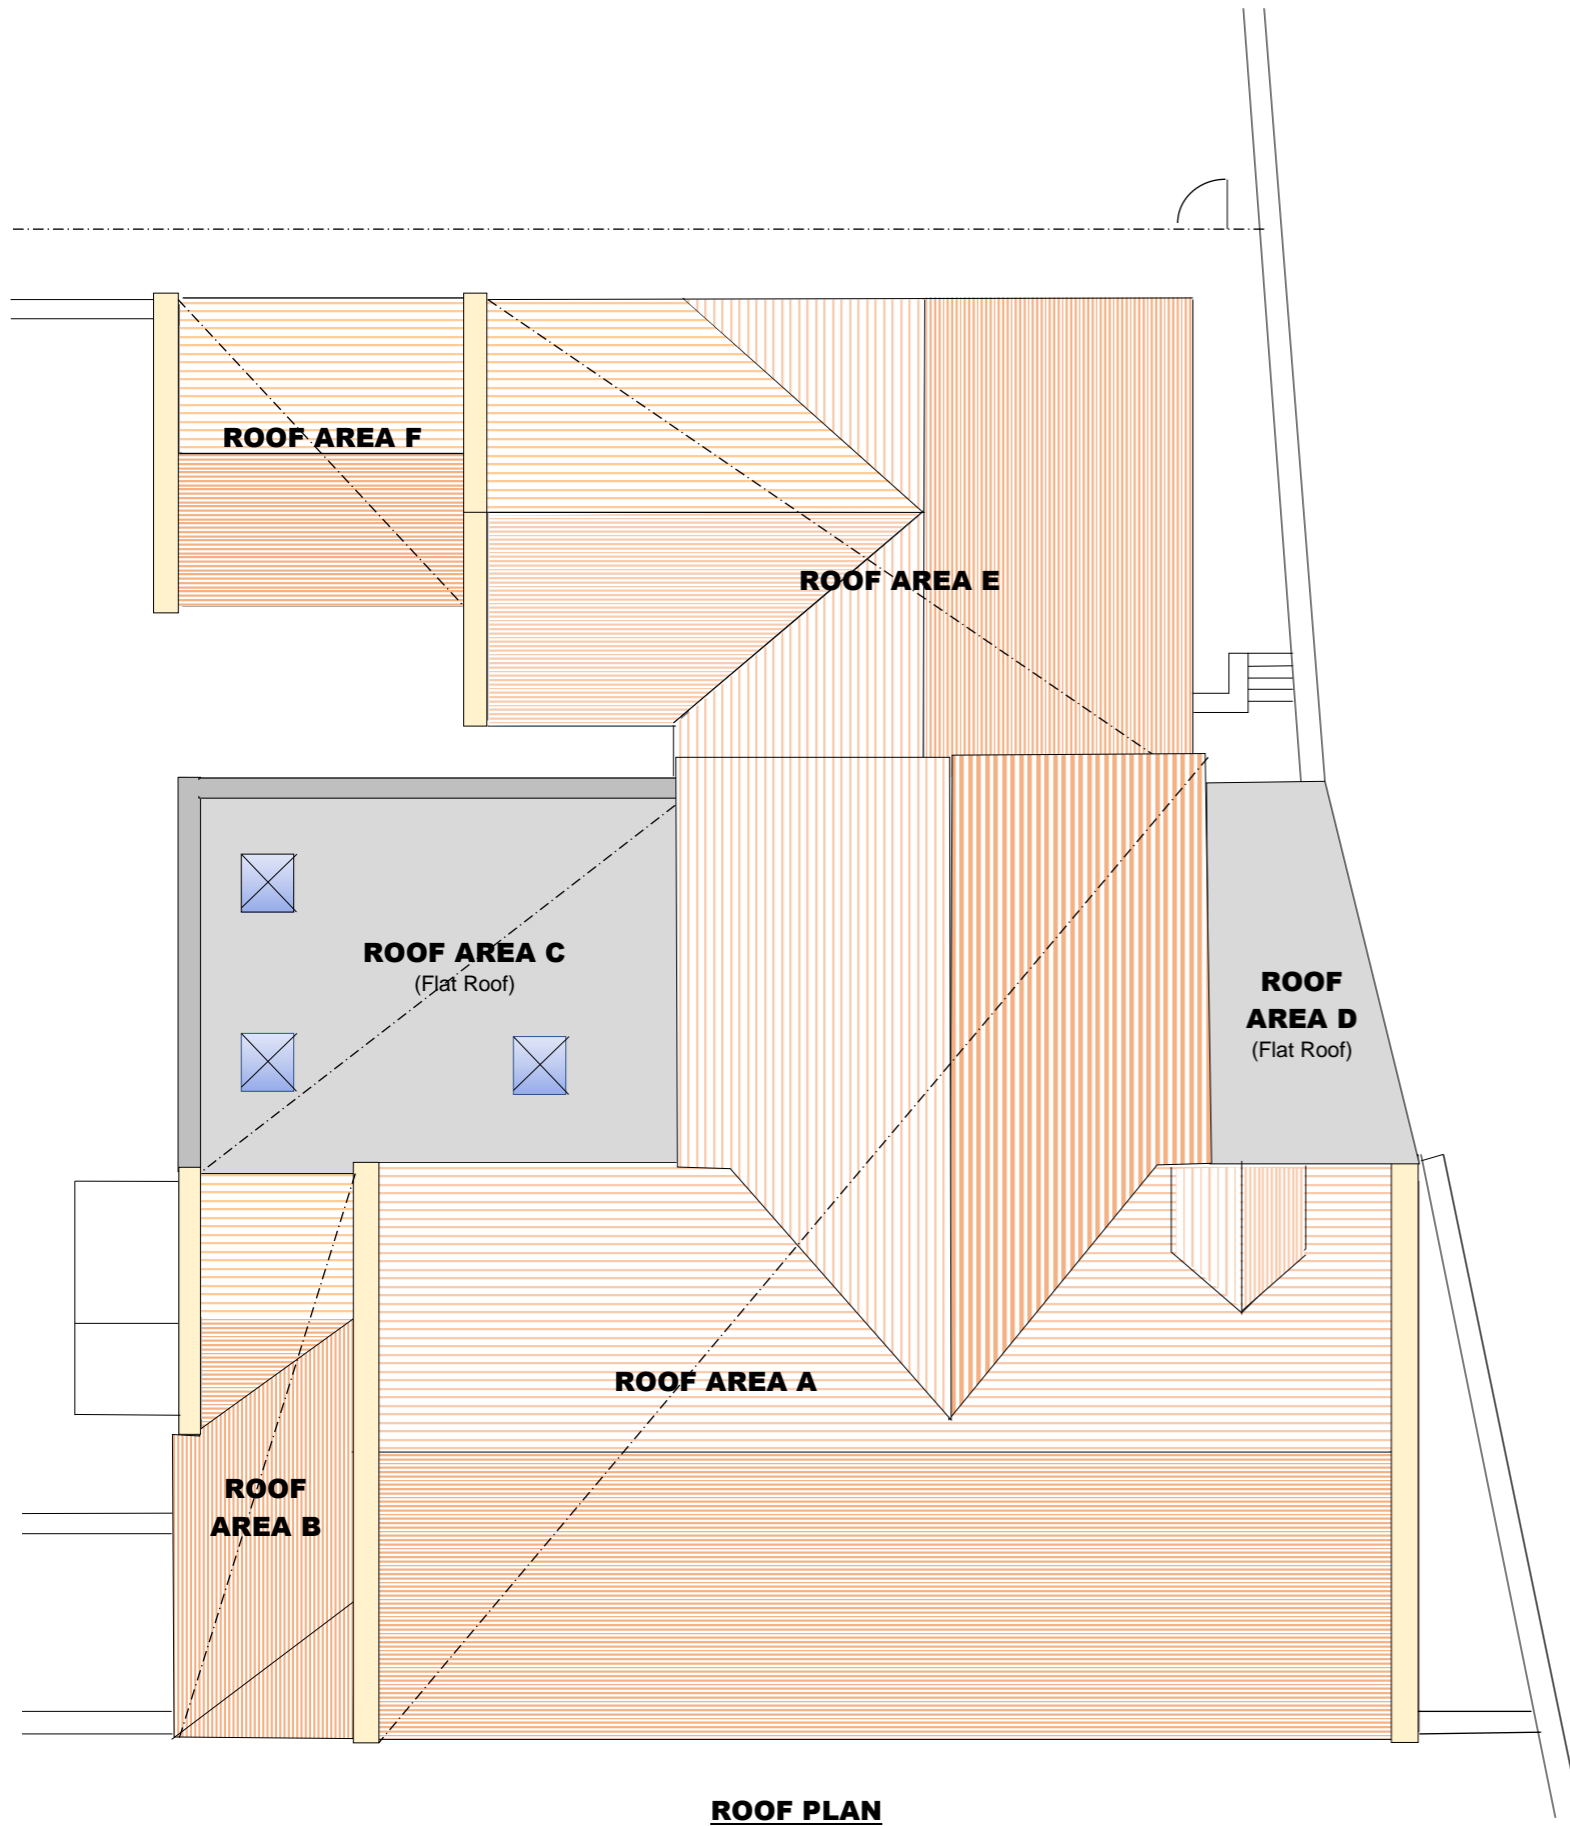

ROOF PLAN

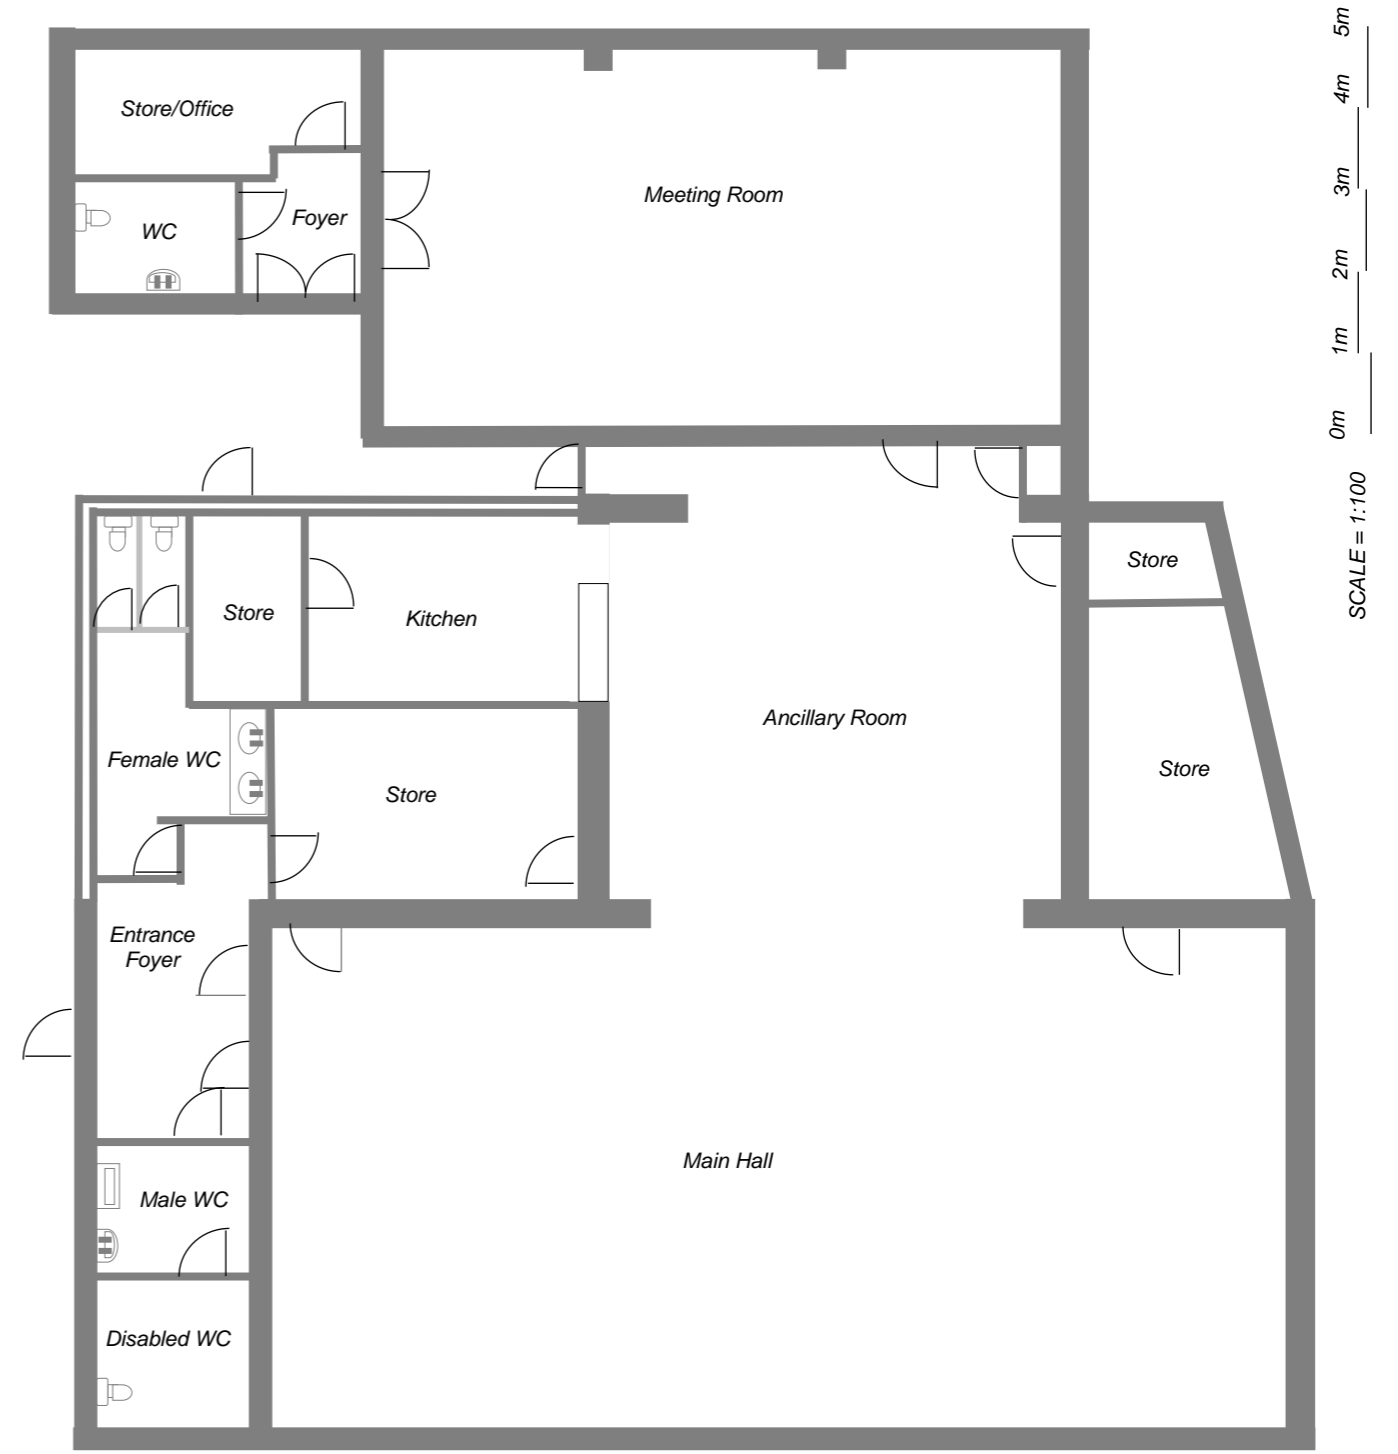

INTERNAL LAYOUT PLAN

SCALE = 1:100 0m 1m 2m 3m 4m 5m