


SCALE = 1:50


0m 1m 2m 3m 4m 5m

5m  
4m  
3m  
2m  
1m  
0m

SCALE = 1:50

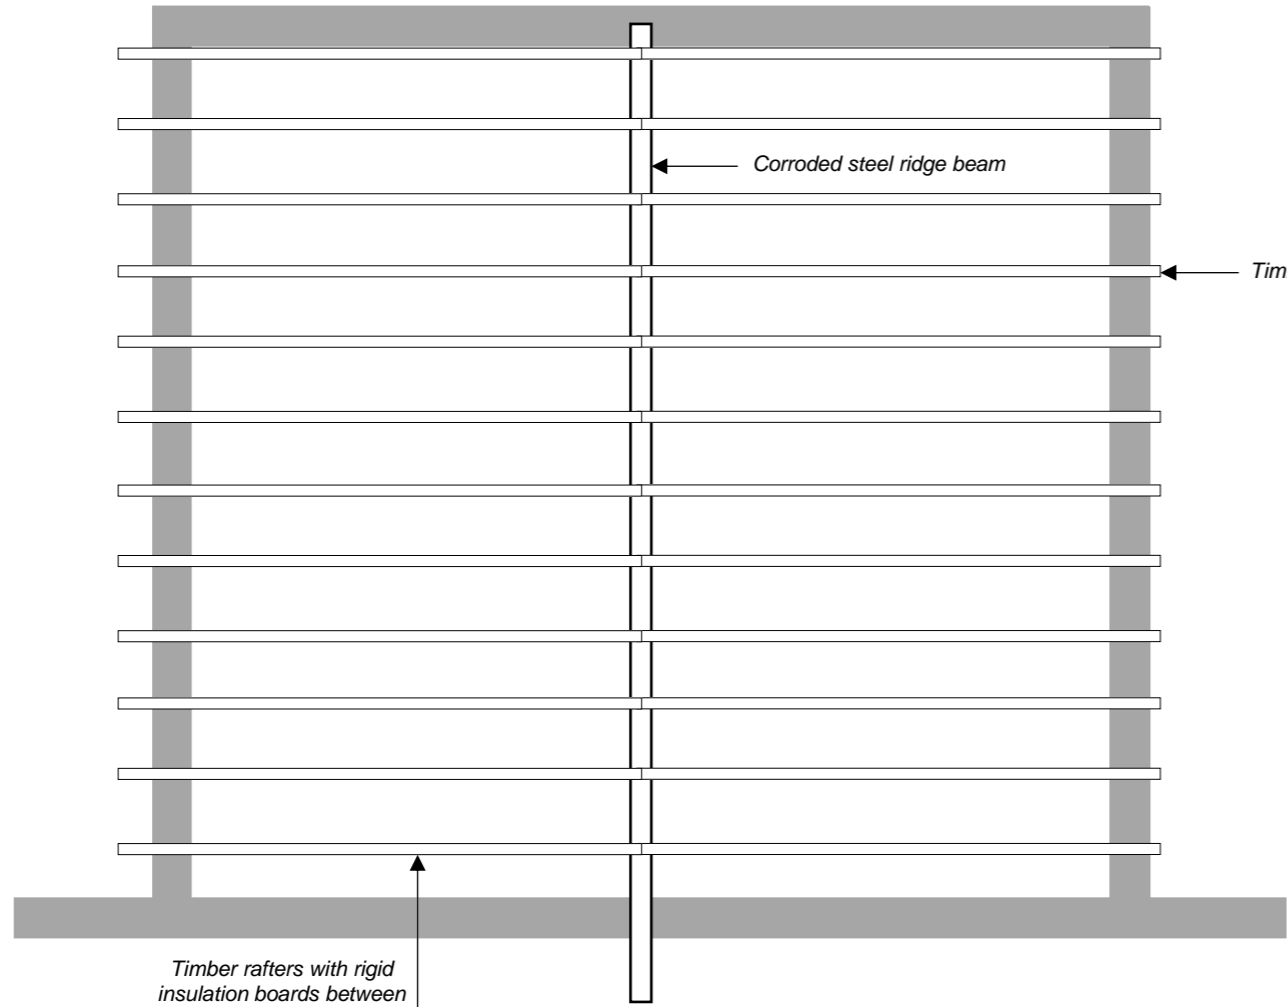

Rosemary clay roof tiles with feature bands as shown above

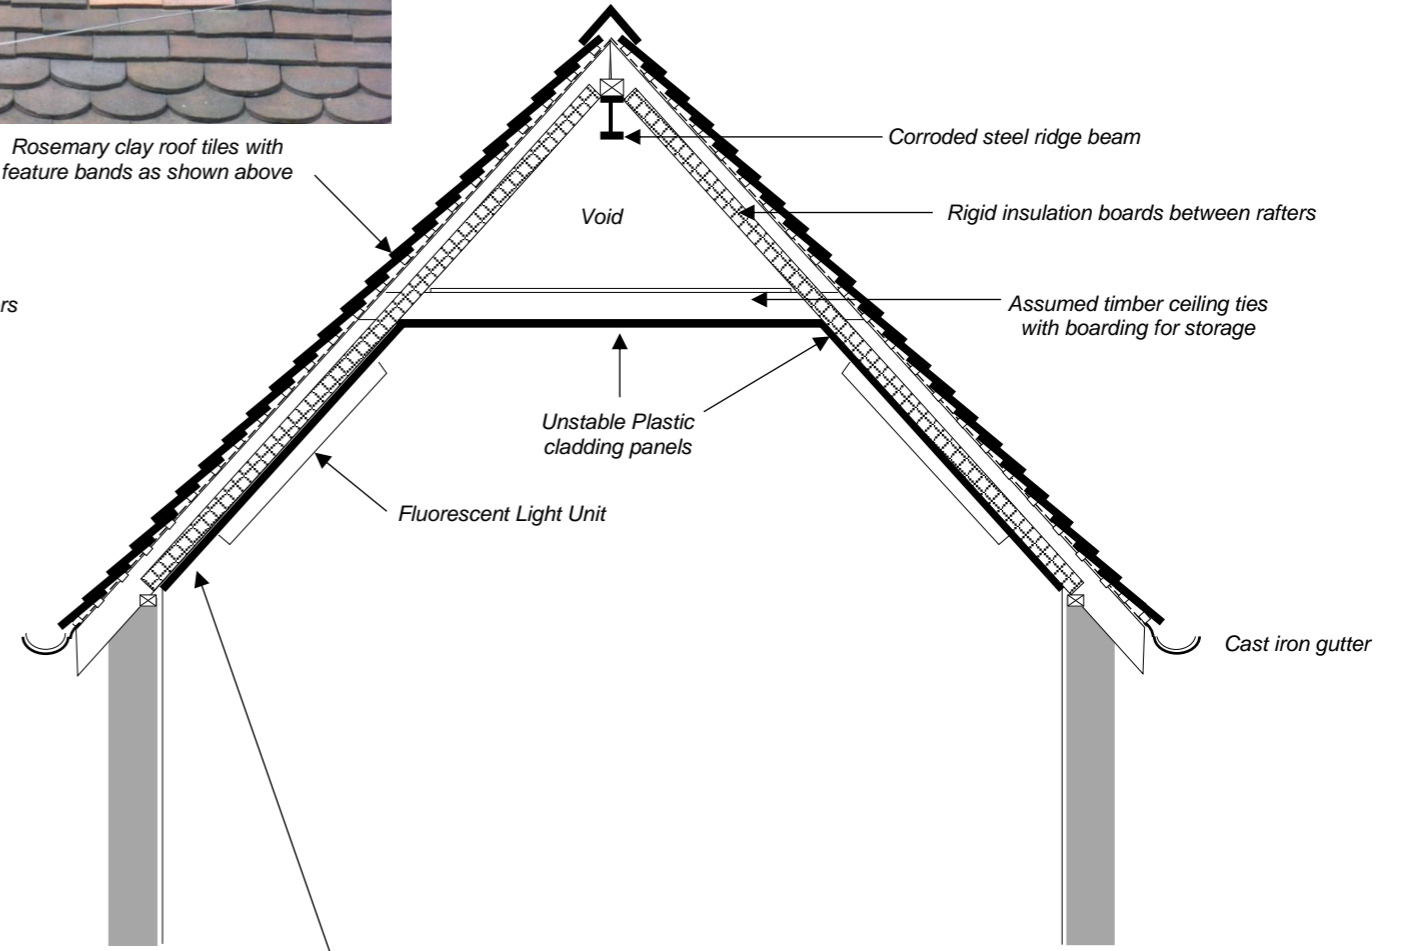

View in roof space



Internal view showing vaulted ceiling profile



Internal view showing plastic ceiling panels